

**FIRST FLOOR PLAN (2,019 SF)**  
 SCALE: 1/4" = 1'-0"

NO.	DATE	REVISIONS

GENERAL CONTRACTOR IS RESPONSIBLE FOR OBTAINING ALL NECESSARY PERMITS AND APPROVALS FROM LOCAL, STATE AND FEDERAL AGENCIES. ARCHITECT'S RESPONSIBILITY IS LIMITED TO THE DESIGN AND CONSTRUCTION OF THE BUILDING AS SHOWN ON THESE DRAWINGS. ARCHITECT DOES NOT GUARANTEE THE ACCURACY OF ANY INFORMATION PROVIDED BY OTHER PROFESSIONALS. ARCHITECT'S LIABILITY IS LIMITED TO THE DESIGN AND CONSTRUCTION OF THE BUILDING AS SHOWN ON THESE DRAWINGS. ARCHITECT DOES NOT GUARANTEE THE ACCURACY OF ANY INFORMATION PROVIDED BY OTHER PROFESSIONALS. ARCHITECT'S LIABILITY IS LIMITED TO THE DESIGN AND CONSTRUCTION OF THE BUILDING AS SHOWN ON THESE DRAWINGS. ARCHITECT DOES NOT GUARANTEE THE ACCURACY OF ANY INFORMATION PROVIDED BY OTHER PROFESSIONALS.


**MULLRAY BUILDERS**  
 4 HOLLY TREE LANE  
 CHADDS FORD TWP.

**MCINTYRE & CAPRON & ASSOCIATES, P.C.**  
 ARCHITECTS • LAND PLANNERS  
 41 LEOPARD RD. PAOLI, PA 19301  
 PHONE 610-647-1217 FAX 610-647-3083

SCALE: 1/4" = 1'-0"  
 TITLE: **FIRST FLOOR PLAN**

COMM. NO. 14052  
 ISSUE DATE 24 JULY 2014

DRAWING NO. **P-1**

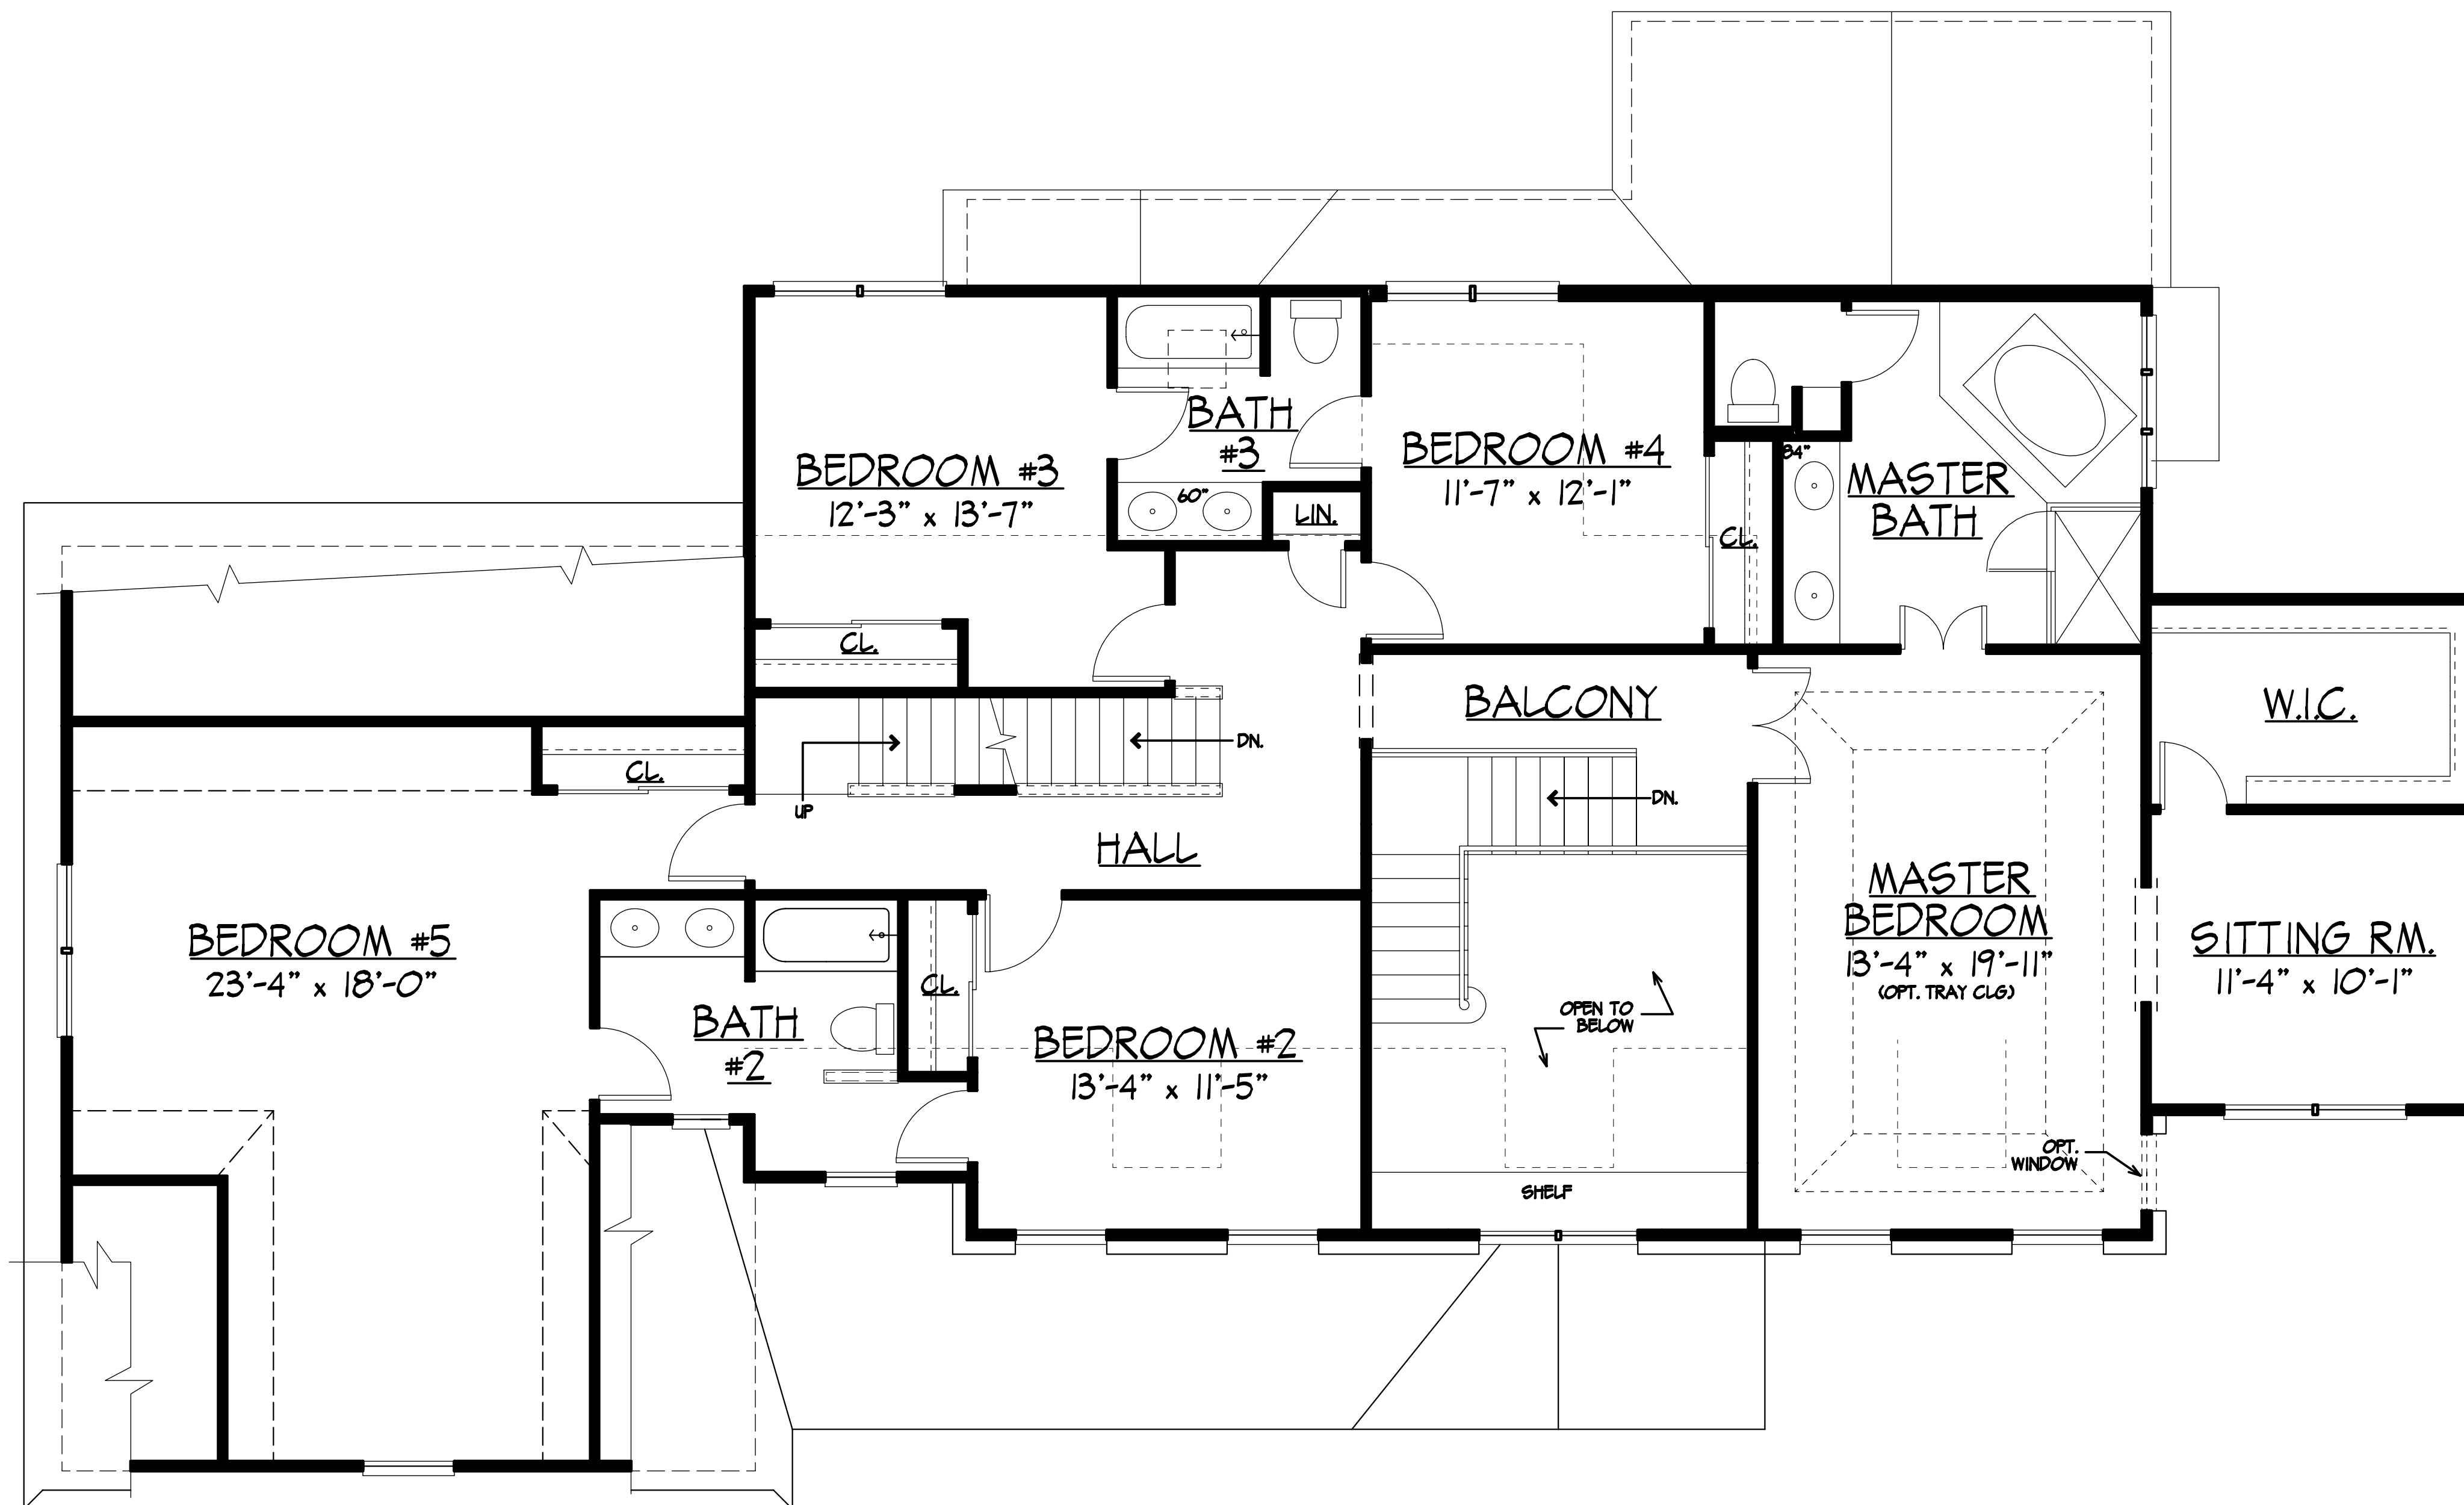

**SECOND FLOOR PLAN (2,070 SF)**

SCALE: 1/4" = 1'-0" P:\misc\14\4hollytree.dwg\second.dwg 1/4" = 1'-0"

NO.	DESCRIPTION

REVISIONS

GENERAL CONTRACTOR IS RESPONSIBLE FOR CHECKING AND VERIFYING ALL DIMENSIONS ETC. PRIOR TO AND AFTER CONSTRUCTION. THE ARCHITECT'S RESPONSIBILITY IS LIMITED TO THE ARCHITECT'S DESIGN AND THE ARCHITECT'S RESPONSIBILITY FOR RESOLUTION OR VERIFICATION OF THE ARCHITECT'S DESIGN. 


MULLRAY BUILDERS  
4 HOLLY TREE LANE  
CHADDS FORD TWP.

MCINTYRE ♦ CAPRON & ASSOCIATES, P.C.  
ARCHITECTS • LAND PLANNERS  
41 LEOPARD RD. PAOLI, PA 19301  
PHONE 610-647-1217 FAX 610-647-3083

SCALE 1/4" = 1'-0"  
TITLE SECOND FLOOR PLAN

COMM. NO. 14052  
ISSUE DATE 24 JULY 2014  
DRAWING NO. P-2

2 OF 9

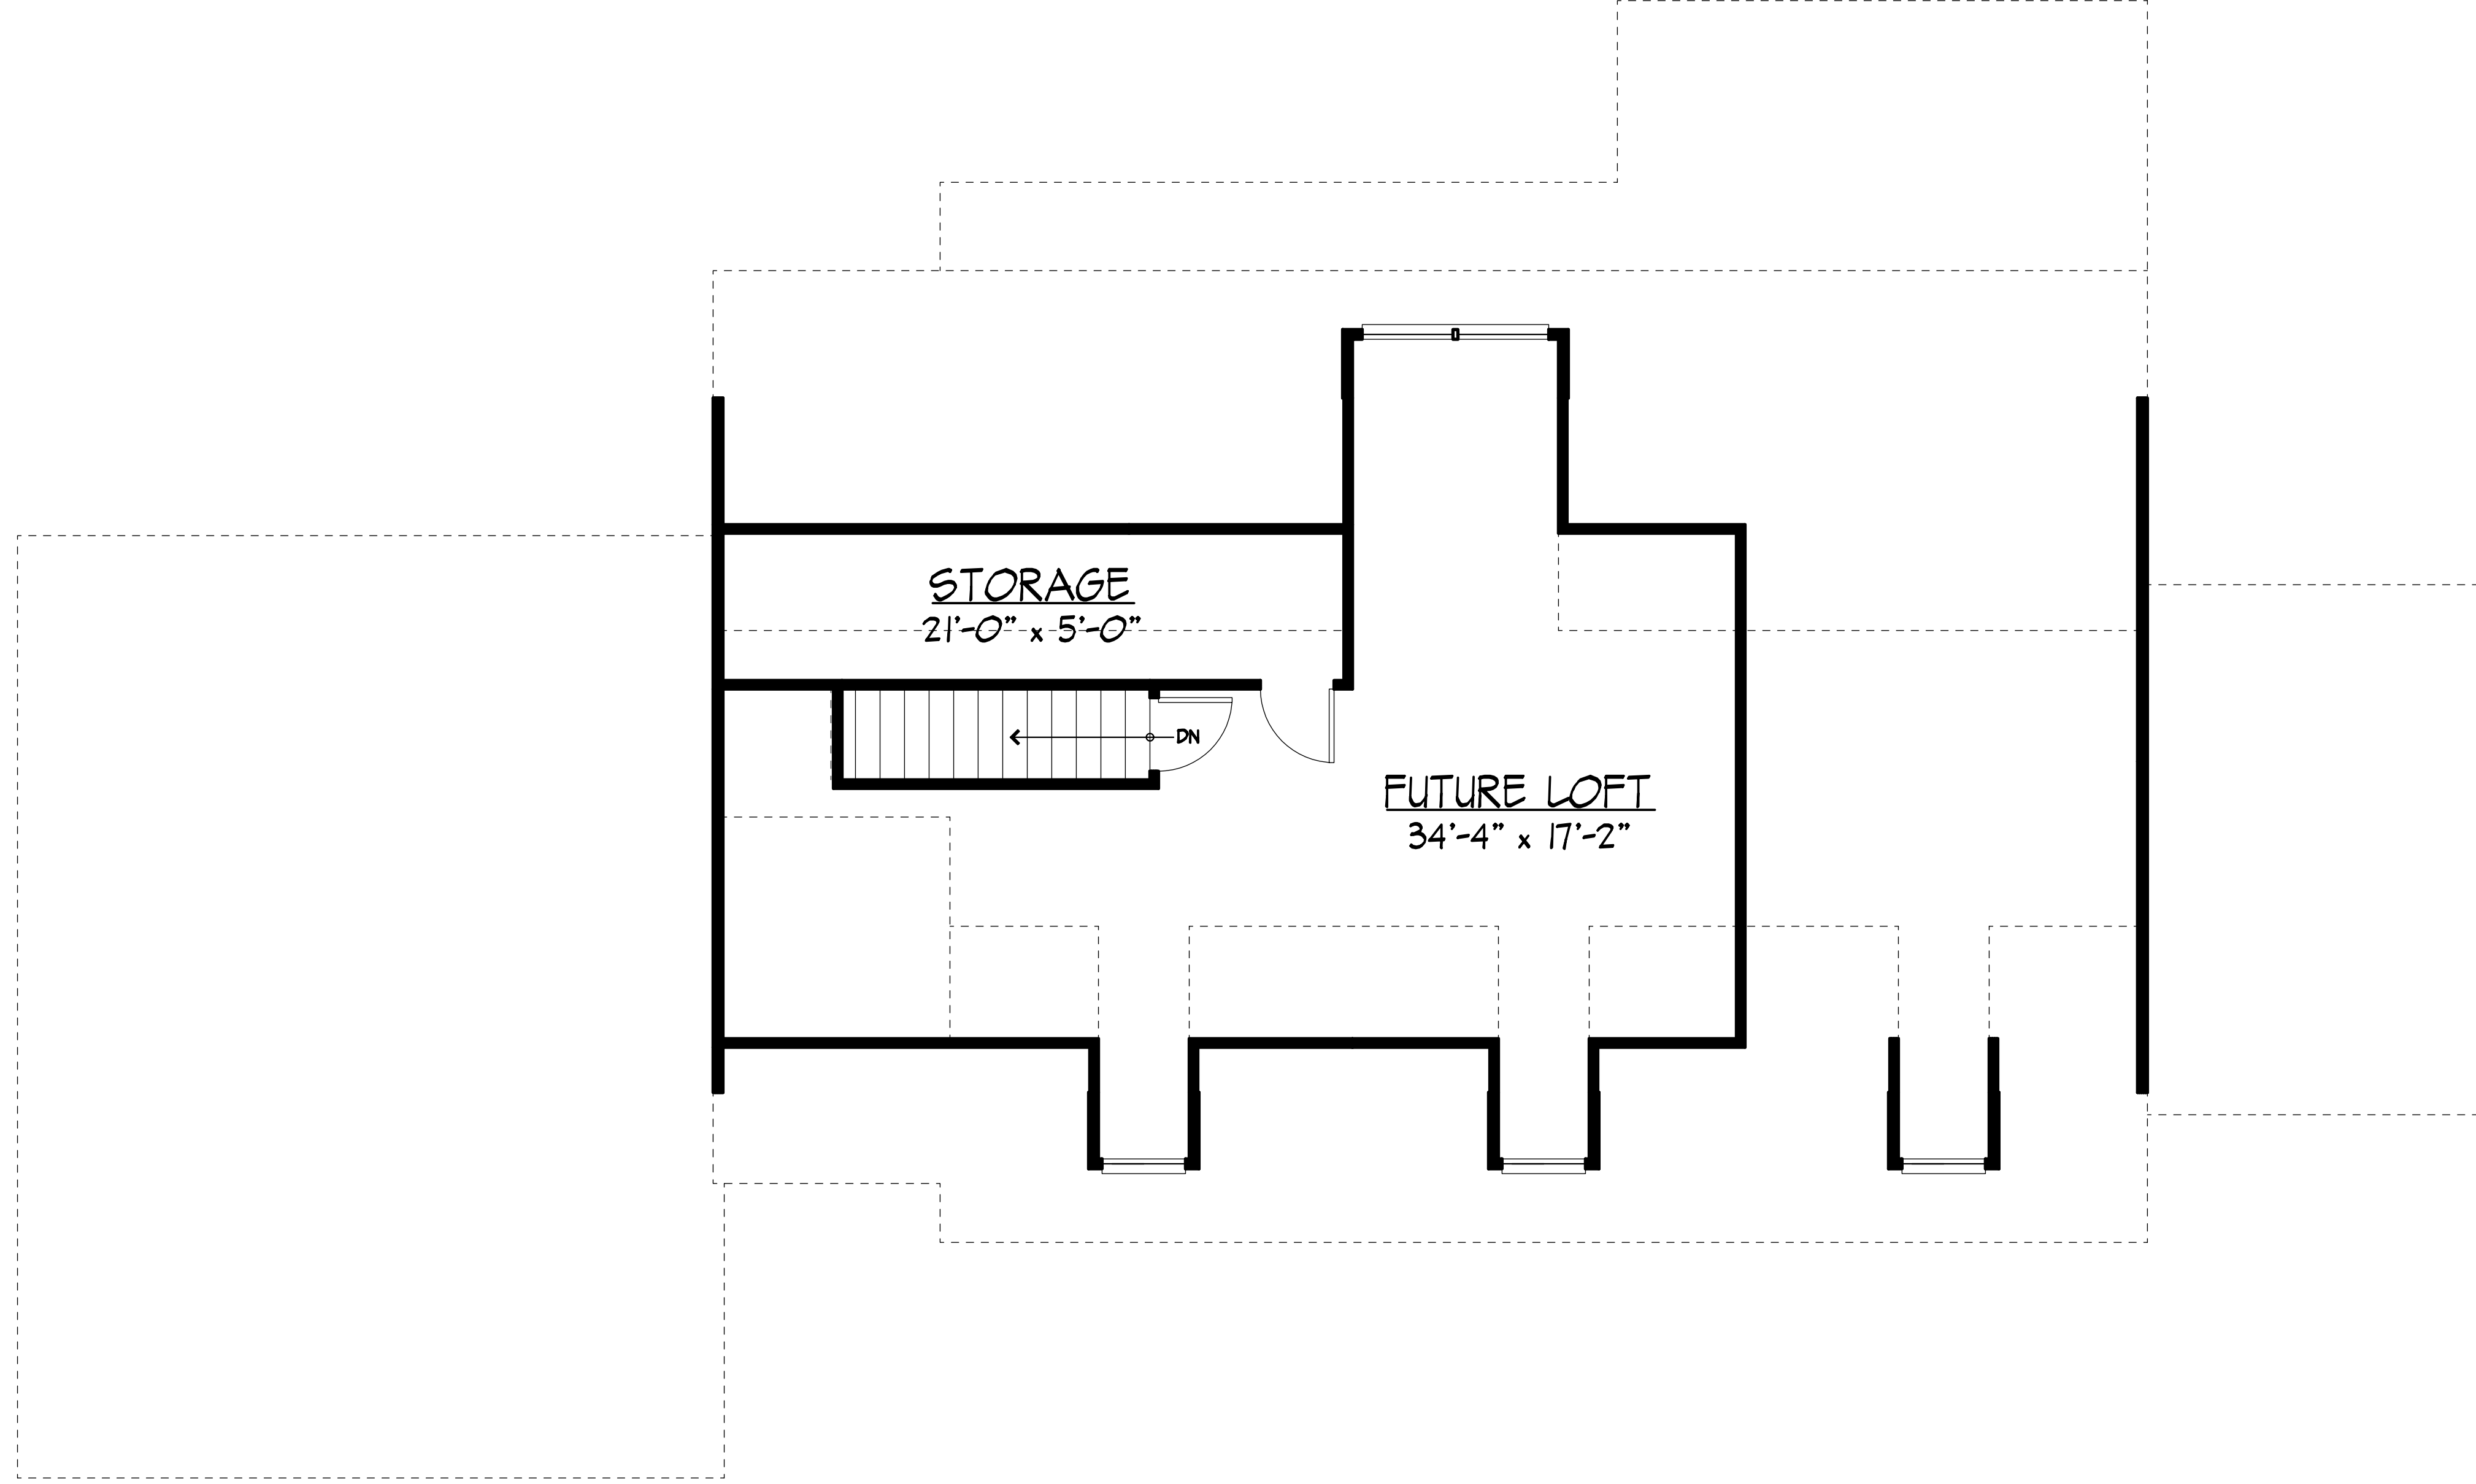

REVISIONS


GENERAL CONTRACTOR IS RESPONSIBLE FOR CHECKING AND VERIFYING ALL DIMENSIONS, ETC. PRIOR TO AND THROUGHOUT THE MAJOR PORTIONS OF THE PROJECT FOR RESOLUTION OR VERIFICATION. THE ARCHITECT OR ARCHITECTURAL FIRM SHALL NOT BE RESPONSIBLE FOR ANY DISCREPANCIES BETWEEN THESE PLANS AND GOVERNING REGULATORY CODES OR ORDINANCES. DAYS PRIOR TO THE START OF CONSTRUCTION FOR ACCESSORS OR BUILDERS. THE USE OF THESE DRAWINGS IS RESTRICTED TO THE LOCATION NOTED ON THIS DRAWING. NO PARTS OF THESE DRAWINGS AND A "PERMIT SET" STAMP IS REQUIRED ON EACH DRAWING. DRAWINGS ARE BEING AND SHALL BE ARCHITECT AND A "PERMIT SET" STAMP IS REQUIRED ON EACH DRAWING IF ANY OTHER COLOR IS USED. © COPYRIGHTED

**MULLRAY BUILDERS**  
 4 HOLLY TREE LANE  
 CHADDS FORD TWP.

**MCINTYRE ♦ CAPRON & ASSOCIATES, P.C.**  
 ARCHITECTS • LAND PLANNERS  
 41 LEOPARD RD. PAOLI, PA 19301  
 PHONE 610-647-1217 FAX 610-647-3083

SCALE 1/4" = 1'-0"  
 TITLE THIRD FLOOR PLAN

COMM. NO. 14052  
 ISSUE DATE 24 JULY 2014

DRAWING NO. P-2a  
 OF 9



REVISIONS

THESE DRAWINGS ARE THE PROPERTY OF MCINTYRE & CAPRON & ASSOCIATES, P.C. AND ARE TO BE USED ONLY FOR THE PROJECT AND SITE SPECIFICALLY IDENTIFIED HEREIN. ANY REUSE OR REPRODUCTION OF THESE DRAWINGS WITHOUT THE WRITTEN CONSENT OF MCINTYRE & CAPRON & ASSOCIATES, P.C. IS STRICTLY PROHIBITED. THE USER OF THESE DRAWINGS SHALL BE RESPONSIBLE FOR OBTAINING ALL NECESSARY PERMITS AND APPROVALS FROM THE APPROPRIATE AGENCIES AND AUTHORITIES. THE ARCHITECT ASSUMES NO LIABILITY FOR CONSTRUCTION DEFECTS OR OMISSIONS. THE ARCHITECT'S RESPONSIBILITY IS LIMITED TO THE DESIGN AND CONSTRUCTION OF THE PROJECT AS SHOWN ON THESE DRAWINGS. THE ARCHITECT DOES NOT WARRANT THE ACCURACY OF ANY INFORMATION PROVIDED BY THE CLIENT OR ANY OTHER PARTY. THE ARCHITECT'S LIABILITY IS LIMITED TO THE DESIGN AND CONSTRUCTION OF THE PROJECT AS SHOWN ON THESE DRAWINGS. THE ARCHITECT DOES NOT WARRANT THE ACCURACY OF ANY INFORMATION PROVIDED BY THE CLIENT OR ANY OTHER PARTY. THE ARCHITECT'S LIABILITY IS LIMITED TO THE DESIGN AND CONSTRUCTION OF THE PROJECT AS SHOWN ON THESE DRAWINGS. THE ARCHITECT DOES NOT WARRANT THE ACCURACY OF ANY INFORMATION PROVIDED BY THE CLIENT OR ANY OTHER PARTY.

**MULLRAY BUILDERS**  
 4 HOLLY TREE LANE  
 CHADDS FORD TWP.

**MCINTYRE & CAPRON & ASSOCIATES, P.C.**  
 ARCHITECTS • LAND PLANNERS  
 41 LEOPARD RD. PAOLI, PA 19301  
 PHONE 610-647-1217 FAX 610-647-3083

SCALE 1/4" = 1'-0"  
 TITLE FRONT ELEVATION

COMM. NO. 14052  
 ISSUE DATE 24 JULY 2014

DRAWING NO. P-3  
 3 OF 9