

FIRST FLOOR PLAN

SCALE: 1/4" = 1'-0"

REVISIONS	

GENERAL CONTRACTOR IS RESPONSIBLE FOR CHECKING AND VERIFYING ALL DIMENSIONS, ETC. PRIOR TO AND THROUGHOUT THE MAJOR CONSTRUCTION OF THE PROJECT TO THE LATEST REVISIONS OF THE ARCHITECT FOR RESOLUTION OR VERIFICATION. THE ARCHITECT'S RESPONSIBILITY IS LIMITED TO THE ARCHITECT OF ANY DISCREPANCIES BETWEEN THESE PLANS AND GOVERNING BUILDING CODES OR ORDINANCES. DAYS PRIOR TO THE START OF CONSTRUCTION FOR RESOLUTION OF ANY DISCREPANCIES OR DISCREPANCIES OR BUILDINGS. THE USE OF THESE DRAWINGS IS RESTRICTED TO THE LOCATION NOTED ON THIS SHEET. ANY OTHER USE OF THESE DRAWINGS WITHOUT THE WRITTEN PERMISSION OF THE ARCHITECT AND A "PERMIT SET" STAMP IS FEELT ON EACH DRAWING SHEET. ANY OTHER COLOR IS USED.




MULLRAY BUILDERS
 3754 SCHOOL LANE
 NEWTOWN TOWNSHIP, PA

MCINTYRE ♦ CAPRON & ASSOCIATES, P.C.
 ARCHITECTS • LAND PLANNERS
 41 LEOPARD RD. PAOLI, PA 19301
 PHONE 610-647-1217 FAX 610-647-3083

SCALE: 1/4" = 1'-0"
 TITLE: PRESENTATION
 FIRST FLOOR PLAN

COMM. NO.
 15082
 ISSUE DATE
 3 SEPTEMBER 2015

DRAWING NO.
 P-1
 1 OF 6

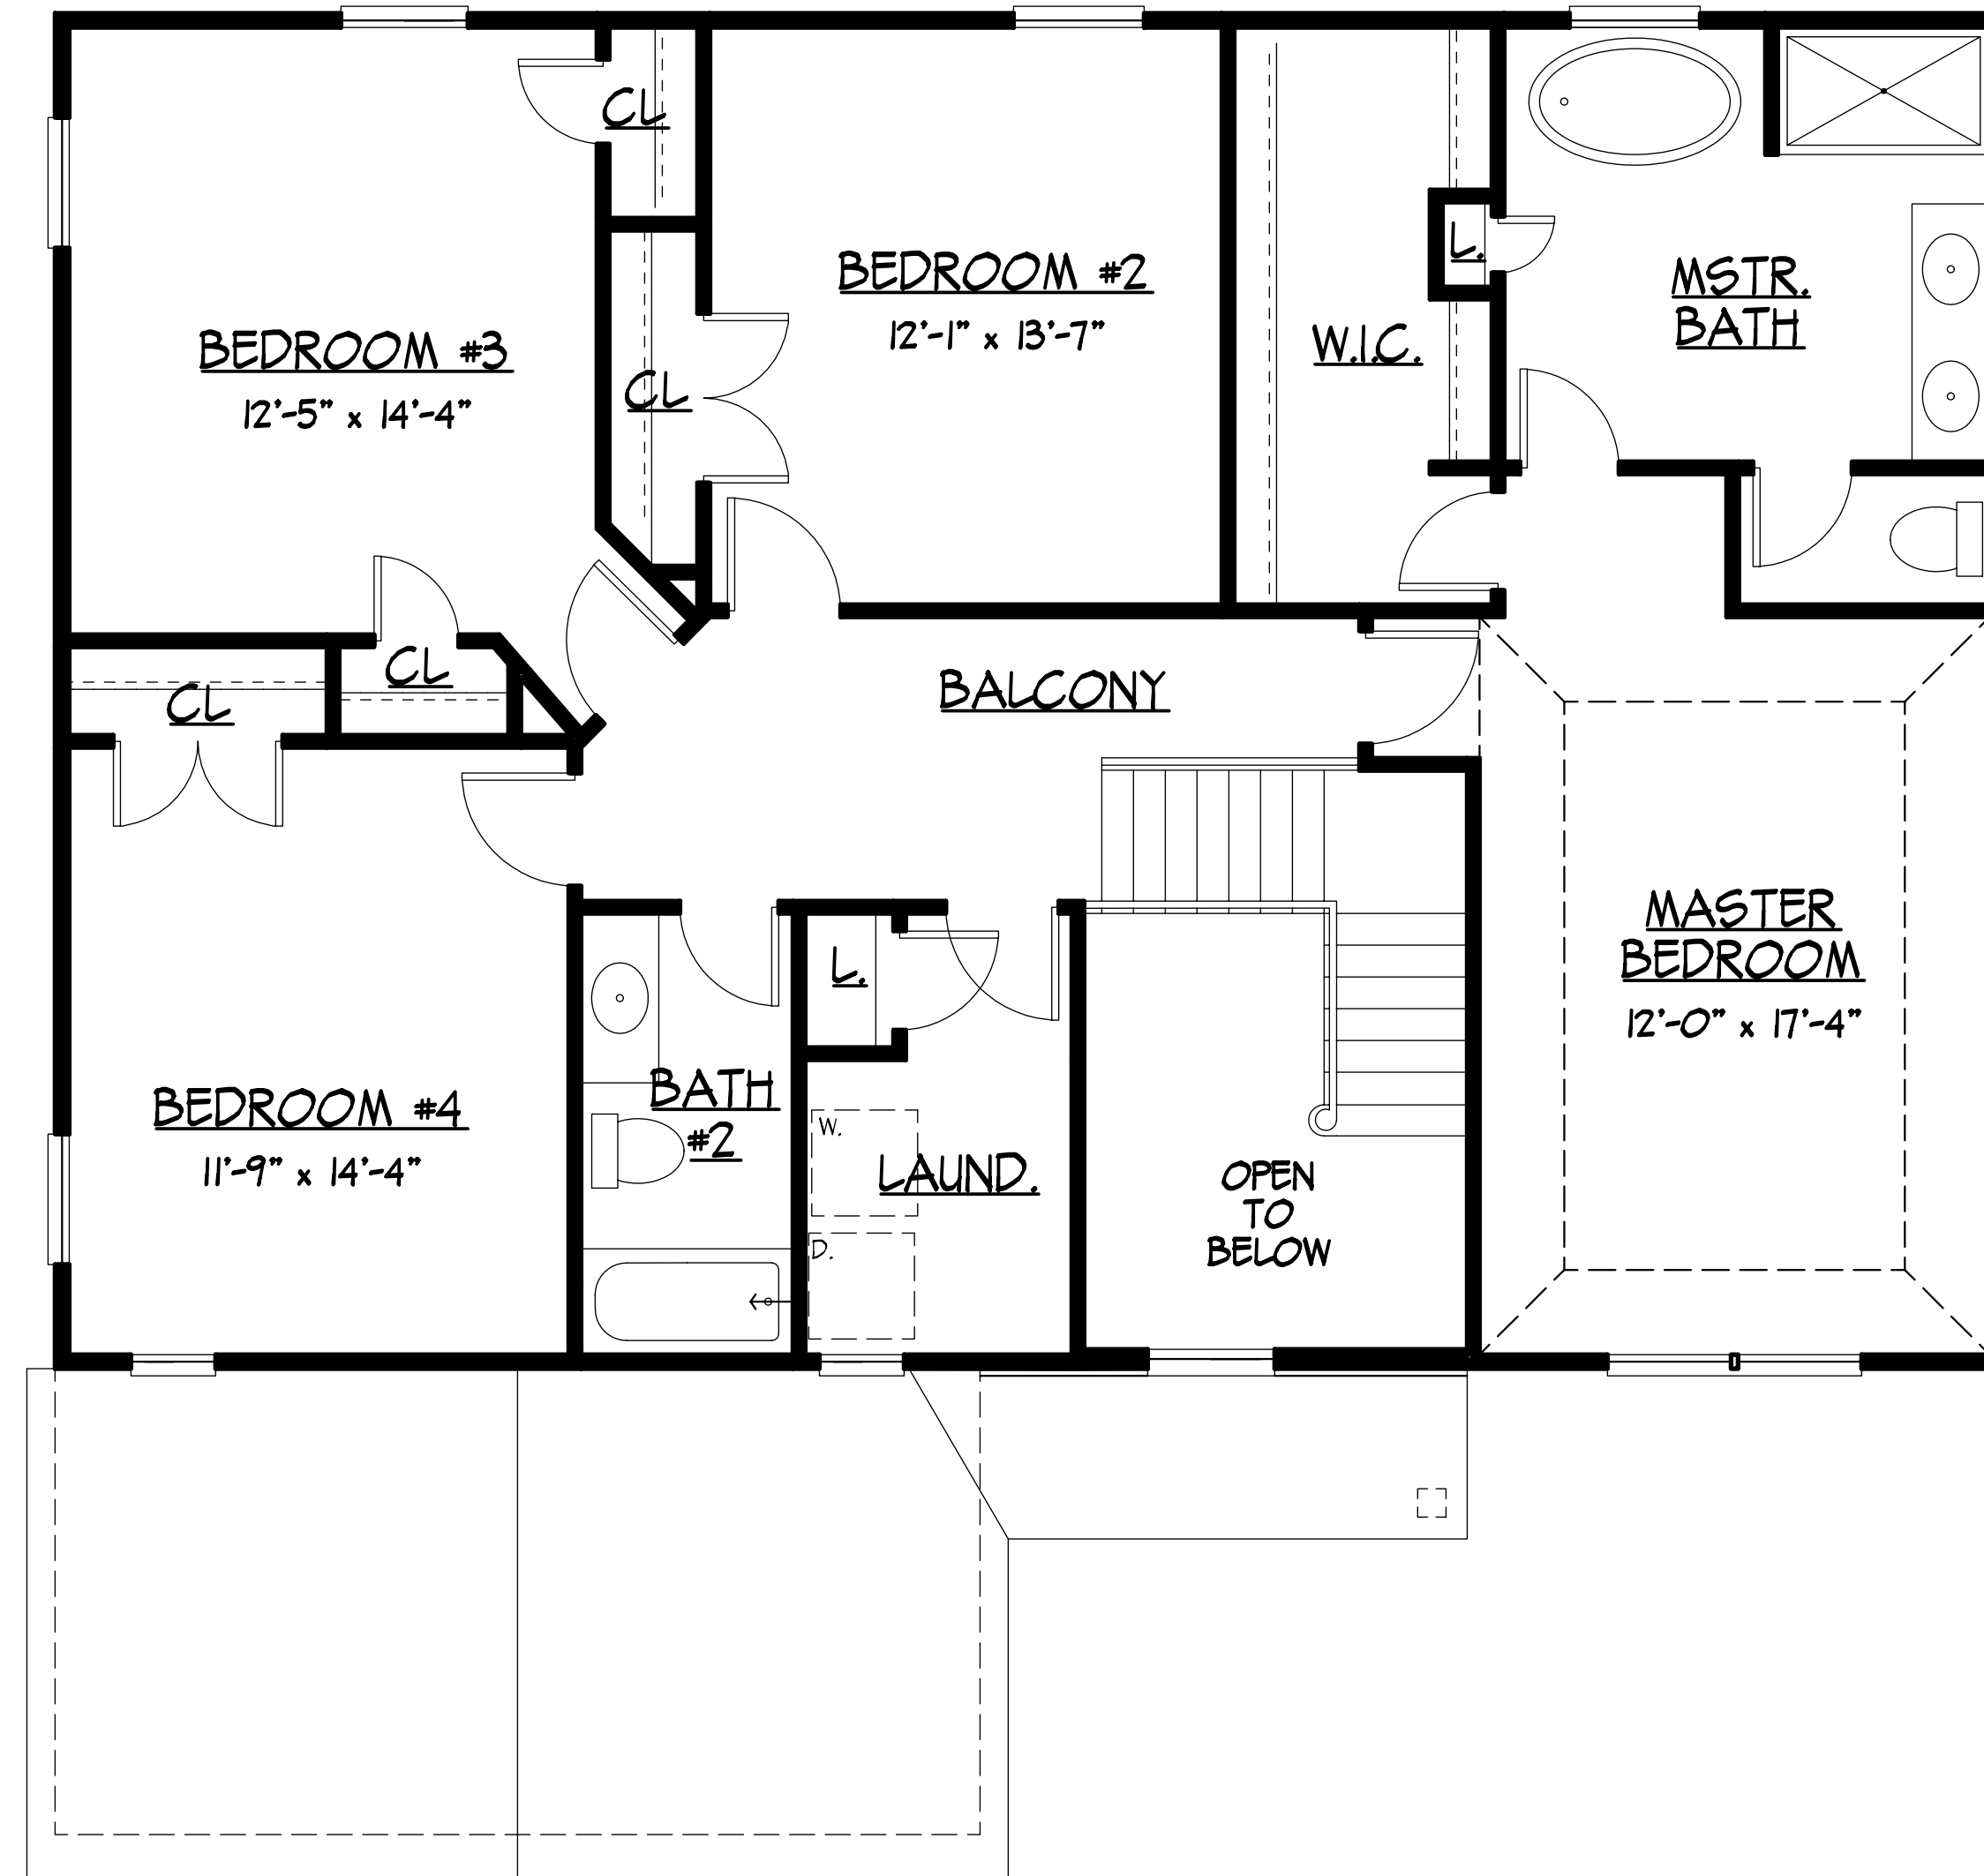

SECOND FLOOR PLAN

SCALE: 1/4" = 1'-0"

NO.	DESCRIPTION

GENERAL CONTRACTOR IS RESPONSIBLE FOR OBTAINING ALL NECESSARY PERMITS AND APPROVALS FROM ALL APPLICABLE AGENCIES AND AUTHORITIES. THE ARCHITECT IS NOT RESPONSIBLE FOR OBTAINING PERMITS OR APPROVALS. THE ARCHITECT'S RESPONSIBILITY IS LIMITED TO THE DESIGN AND CONSTRUCTION OF THE WORK SHOWN ON THESE DRAWINGS. THE ARCHITECT DOES NOT WARRANT OR GUARANTEE THE ACCURACY OF ANY INFORMATION PROVIDED BY THE CLIENT OR ANY OTHER PARTY. THE ARCHITECT'S LIABILITY IS LIMITED TO THE DESIGN AND CONSTRUCTION OF THE WORK SHOWN ON THESE DRAWINGS. THE ARCHITECT'S LIABILITY DOES NOT EXTEND TO ANY OTHER WORK OR SERVICES PROVIDED BY THE ARCHITECT OR ANY OTHER PARTY. THE ARCHITECT'S LIABILITY IS LIMITED TO THE DESIGN AND CONSTRUCTION OF THE WORK SHOWN ON THESE DRAWINGS. THE ARCHITECT'S LIABILITY DOES NOT EXTEND TO ANY OTHER WORK OR SERVICES PROVIDED BY THE ARCHITECT OR ANY OTHER PARTY.

MULLRAY BUILDERS
 3754 SCHOOL LANE
 NEWTOWN TOWNSHIP, PA

MCINTYRE ♦ CAPRON & ASSOCIATES, P.C.
 ARCHITECTS • LAND PLANNERS
 41 LEOPARD RD. PAOLI, PA 19301
 PHONE 610-647-1217 FAX 610-647-3083

SCALE: 1/4" = 1'-0"
 TITLE: PRESENTATION SECOND FLOOR PLAN

COMM. NO. 15082
 ISSUE DATE 3 SEPTEMBER 2015

DRAWING NO. P-2
 2 OF 6



FRONT ELEVATION

P:\mul04\school\p3\front.dr

1/4" = 1' - 0"

NO.	DESCRIPTION

GENERAL CONTRACTOR IS RESPONSIBLE FOR CHECKING AND VERIFYING ALL DIMENSIONS ETC. PRIOR TO AND AFTER CONSTRUCTION. THE ARCHITECT'S RESPONSIBILITY IS LIMITED TO THE ARCHITECT FOR RESOLUTION OR VERIFICATION OF THE ARCHITECT OF ANY DISCREPANCIES BETWEEN THESE PLANS AND GOVERNING BUILDING CODES OR ORDINANCES. DAYS PRIOR TO THE START OF CONSTRUCTION FOR ASSURANCE OF BUILDERS. THE USE OF THESE DRAWINGS IS RESTRICTED TO THE LOCATION NOTED ON THIS DRAWING. THESE DRAWINGS ARE BEING AND SHALL BE ARCHITECT AND A "PERMITS SET" STAMP IS REQUIRED ON EACH DRAWING IF ANY OTHER CODES IS USED.

MULLRAY BUILDERS
 3754 SCHOOL LANE
 NEWTOWN TOWNSHIP, PA

MCINTYRE ♦ CAPRON & ASSOCIATES, P.C.
 ARCHITECTS • LAND PLANNERS
 41 LEOPARD RD. PAOLI, PA 19301
 PHONE 610-647-1217 FAX 610-647-3083

SCALE 1/4" = 1'-0"
 TITLE PRESENTATION FRONT ELEVATION

COMM. NO. 15082
 ISSUE DATE 3 SEPTEMBER 2015

DRAWING NO. P-3
 3 OF 6